



BRN 13371

REG. BUILDER NO. 13371 ABN 74145135002
TEL: 08 - 9201 9555 74145135002
EMAIL: bw@buildingworkshop.com.au
UNIT 1/125 MAIN STREET, OSBORNE PARK WA 6017

NO.	DESCRIPTION	DATE
Α	Issued for client review	20.02.19

Project Address

233 RAILWAY PARADE BALMORAL VILLAGE

Owner

BALMORAL -COMMUNITY HALL EXTENSION OPTION 3

SITE PLAN

PROJECT NUMBER

Project Number

DATE

Issue Date

A1 SIZE SHEET


SK001


SCALE


1 : 500

REV

© Copyright. THIS DRAWING REMAINS THE PROPERTY OF BUILDING WORKSHOP PTY. LTD. AND SHALL NOT BE COPIED OR USED WITHOUT PRIOR WRITTEN AUTHORISATION.

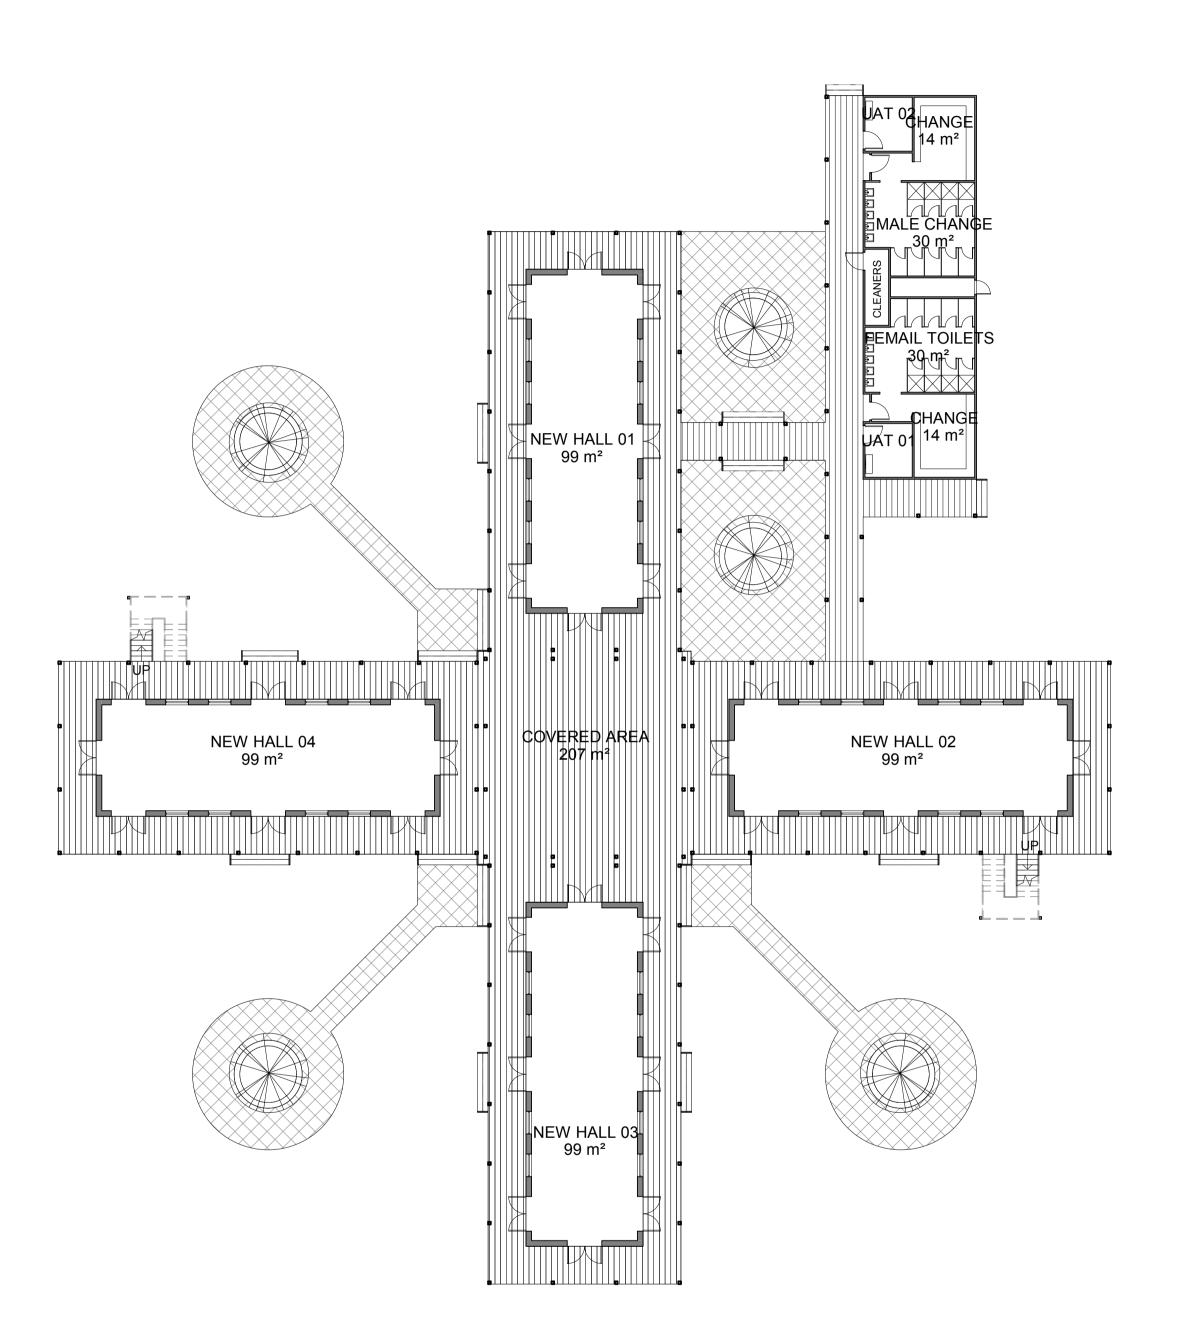

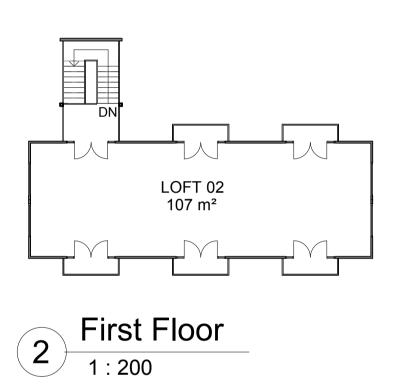

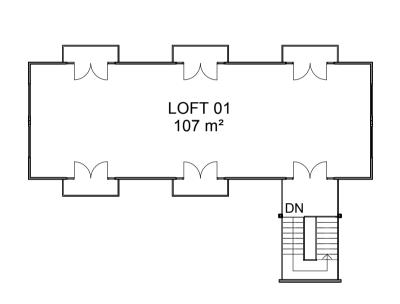

Ground Floor
1:200

BUILDING WORKSHOP

BRN 13371

ABN 74145135002 REG. BUILDER NO. 13371 TEL: 08 - 9201 9555 EMAIL: bw@buildingworkshop.com.au UNIT 1/125 MAIN STREET. OSBORNE PARK WA 6017

NO.	DESCRIPTION	D	
A	Issued for client review	20.0	
, ,			
		1	

Project Address 233 RAILWAY PARADE BALMORAL VILLAGE

Owner

BALMORAL -COMMUNITY HALL EXTENSION OPTION

GROUND & FIRST FLOOR PLAN

PROJECT NUMBER Project Number Issue Date DATE


A1 SIZE SHEET

SK101

SCALE

© Copyright. THIS DRAWING REMAINS THE PROPERTY OF BUILDING WORKSHOP PTY. LTD. AND SHALL NOT BE COPIED OR USED WITHOUT PRIOR WRITTEN AUTHORISATION.

REV

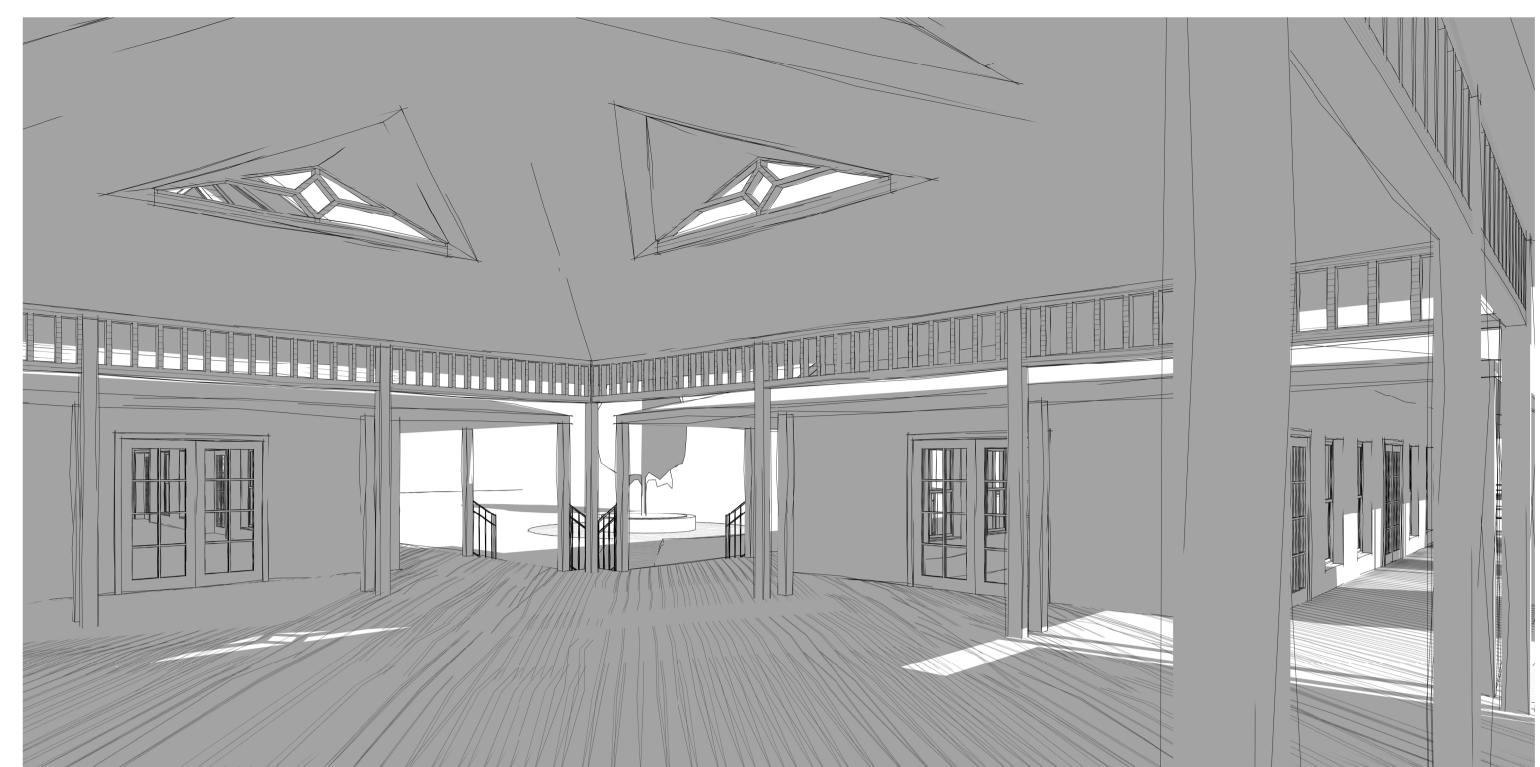





BRN 13371

REG. BUILDER NO. 13371
TEL: 08 - 9201 9555

EMAIL: bw@buildingworkshop.com.au

UNIT 1/125 MAIN STREET, OSBORNE PARK WA 6017

NO. DESCRIPTION DATE
A Issued for client review 20.02.19

Project Address

233 RAILWAY PARADE BALMORAL VILLAGE

Owner

BALMORAL -COMMUNITY HALL EXTENSION OPTION 3

PERSPECTIVE VIEWS

PROJECT NUMBER

Project Number

DATE

A1 SIZE SHEET

SK301

F

Issue Date

REV

SCALE

© Copyright. THIS DRAWING REMAINS THE PROPERTY OF BUILDING WORKSHOP PTY. LTD. AND SHALL NOT BE COPIED OR USED WITHOUT PRIOR WRITTEN AUTHORISATION.